




2FL G1(30X50)

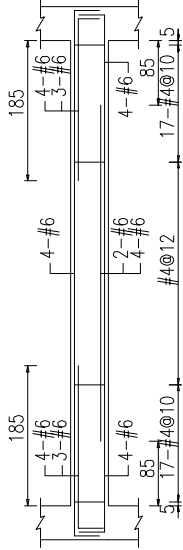


2FL G2(30X50)

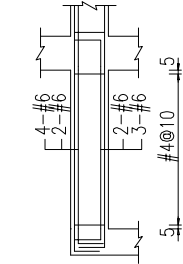


2FL G3(30X50)

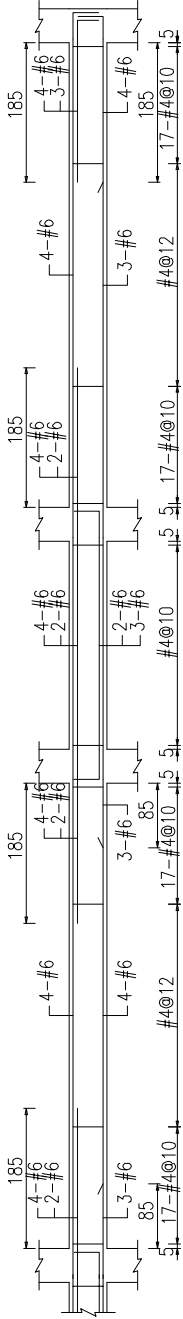


2FL G4(30X50)

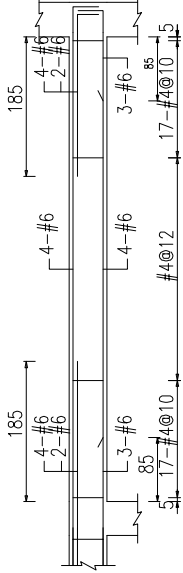


2FL G7(30X50)

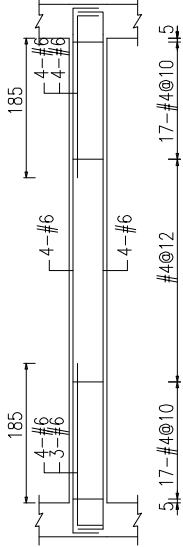


2FL G8(30X50)

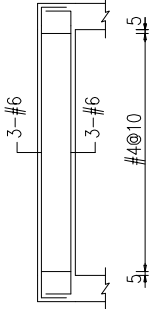


2FL G9(30X50)

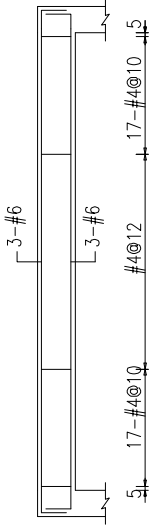


2FL B1(30X50)

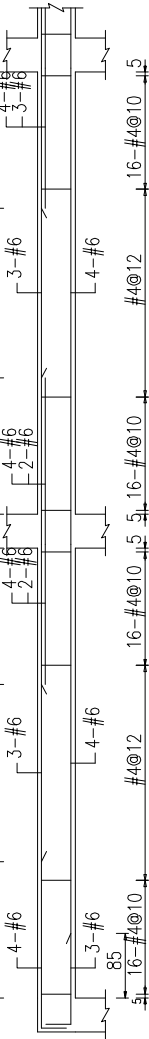


2FL B2(30X50)

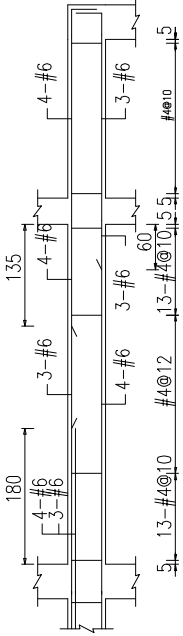


2FL B4(30X50)

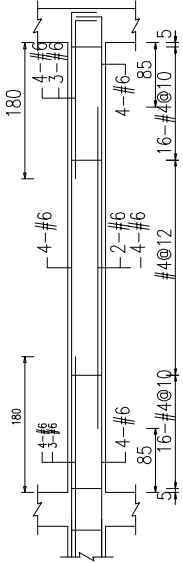


2FL B5(30X50)

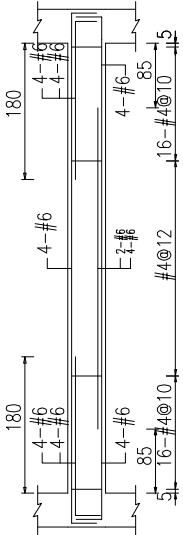


2FL B6(30X50)

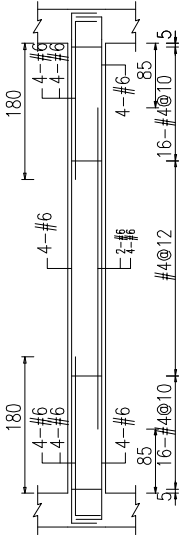

2FL B7(30X50)

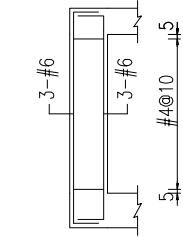

2FL B8(30X50)

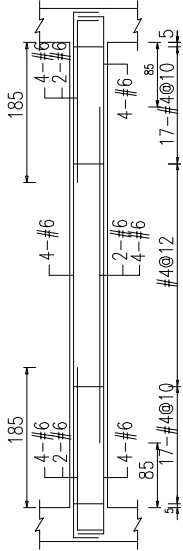

3FL G4(30X50)



吳學軒 建築師事務所
建築師 吳學軒
地址：台北市信義路四段65號5樓
電話：02-27009877 傳真：02-27008577
電子信箱：

簽章

印鑑

鄉村地區住宅標準建築圖樣

內政部營建署頒製(桃竹苗地區 編號01)

工程名稱

結構工程

圖號名稱

大樑配筋詳圖

業務編號

比例尺

1:100

單位

m或mm

圖紙

A3

圖號

S3-1

張號

14/17